



Context Elevation - North as Proposed
1:200

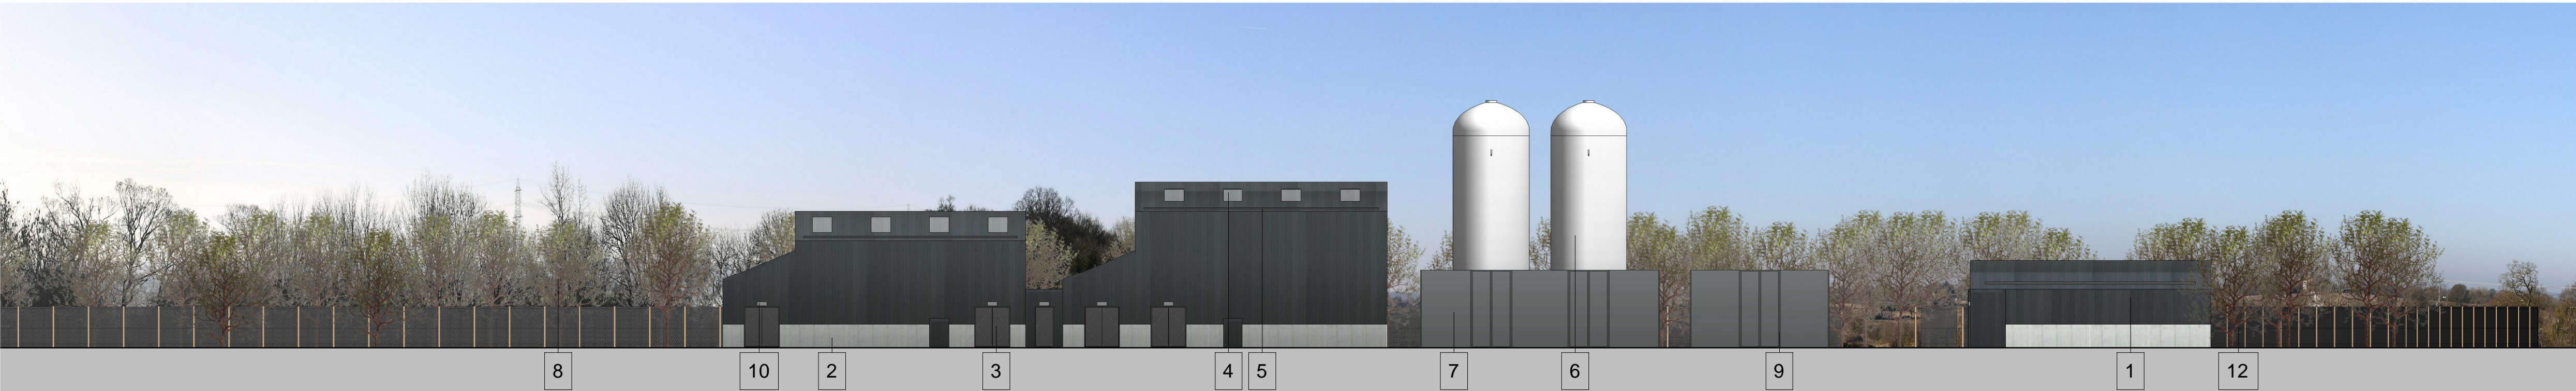

Context Elevation - East as Proposed
1:200

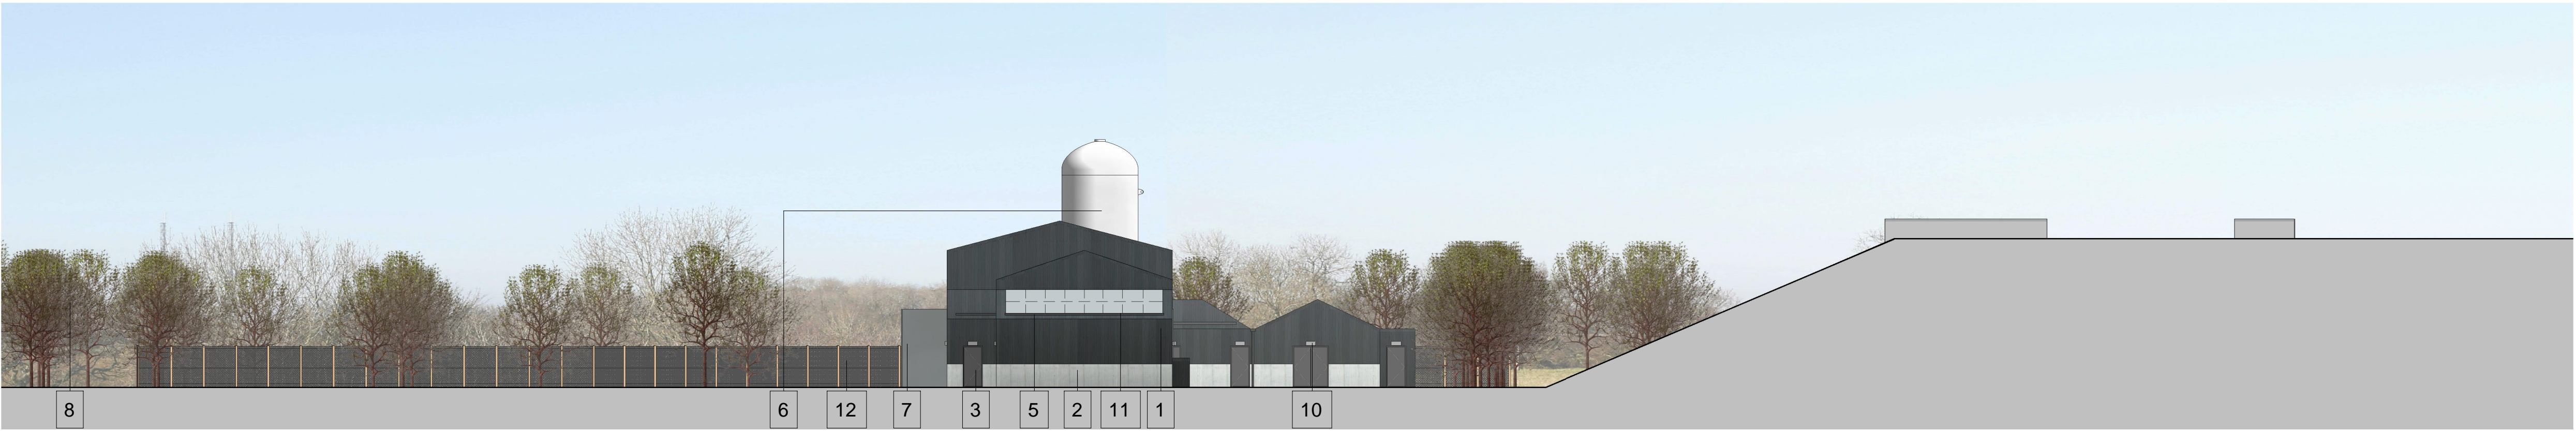


Context Elevation - South as Proposed
1:200



Context Elevation - West as Proposed
1:200

© Mott MacDonald
This document is issued for the party which commissioned it and for specific purposes connected with the captioned project only. It should not be relied upon by any other party or used for any other purpose.
We accept no responsibility for the consequences of this document being relied upon by any other party, or being used for any other purpose, or containing any error or omission which is due to an error or omission in data supplied to us by other parties.

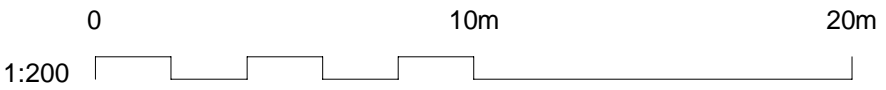

General Notes


DO NOT SCALE FROM THIS DRAWING.
MOTT MACDONALD IS NOT RESPONSIBLE FOR ANY ERRORS OR OMISSIONS FOR THE USE OF THESE DRAWINGS OTHER THAN THE PURPOSE OF WHICH THEY ARE INTENDED.
ANY DISCREPANCIES SHOULD BE REPORT TO THE ORIGINATOR OF THIS DRAWING.
ALL DIMENSIONS IN MILLIMETRES UNLESS OTHERWISE STATED.

Key

- 1 PPC profiled aluminium cladding - RAL 9016 anthracite grey
- 2 In-situ concrete wall with profiled aluminium shuttered finish
- 3 PPC external doorset - RAL 9016 anthracite grey
- 4 Polycarbonate rooflight
- 5 Integrated gutters with internal rwps
- 6 White Process Storage tanks
- 7 Galvanised steel mesh fence
- 8 Proposed vegetation / Planting
- 9 Generator compound
- 10 Passive Infrared Lighting (PIR)
- 11 Solar photovoltaics
- 12 Chainlink perimeter fence

Ground mounted photovoltaic panels are omitted for clarity.

WEST ELEVATION

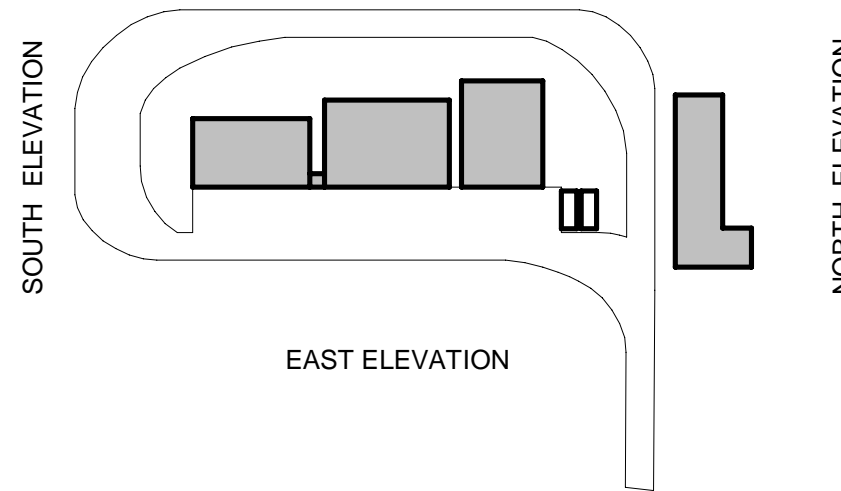

P4	12/08/2021	GW	Client Updates	DB	NJ
P3	29/07/2021	GW	Public Consultation Updates	DB	NJ
P2	23/04/2021	GW	Planning Application	DB	LU
P1	19/03/2021	GW	Planning Application	DB	LU
Rev	Date	Drawn	Description	Ch'k'd	App'd

M
MOTT
MACDONALD

St Vincent Plaza
319 St Vincent St
Glasgow, G2 5LP
United Kingdom
T +44 (0)141 222 4500
F +44 (0)141 221 2048
W www.mottmac.com

Client

Affinity Water Affinity Water Limited
Tamblin Way
Hatfield
Hertfordshire, AL10 9EZ

Title
Sundon Chemical Conditioning
Proposed Site Elevations

Designed	D Baird	DB	Eng.check.	D Baird	DB
Drawn	G Wright	GW	Coordination	D Baird	DB
Dwg.check.	D Baird	DB	Approved	N Jimenez	NJ

Scale at A1	Status	Rev	Security
As Shown	PRE	P4	STD

Drawing Number
410412-MMD-00-XX-DR-A-0008